


ARCHITECTURAL FX

Technicians of Light

240-24v DC Power Supply
Recommended to load
to 90% max power ECP
or HLG Series

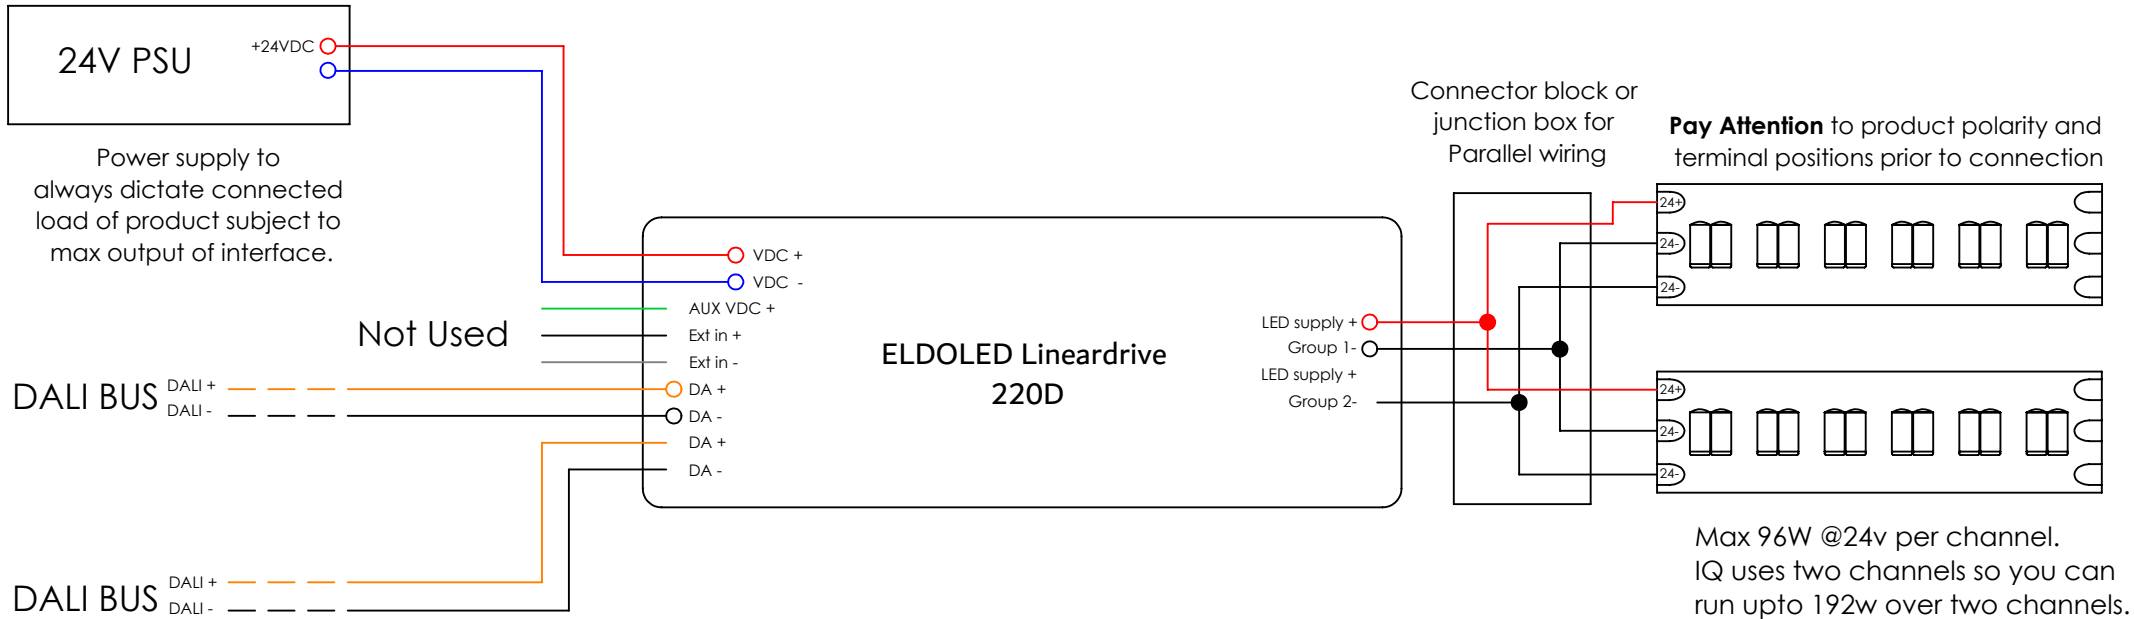

IF ANYTHING ON THIS DRAWING IS NOT CLEAR, PLEASE CONTACT ARCHITECTURAL FX

Architectural FX Unit 16, The Business Centre, Molly Millars Lane, Wokingham, RG41 2QY

T +44 (0) 1344291536

E sales@architecturalfx.co.uk

W www.architecturalfx.co.uk